




SD OPPN ZA DEL PE SE 131.pin IN ELABORAT EKONOMIKE

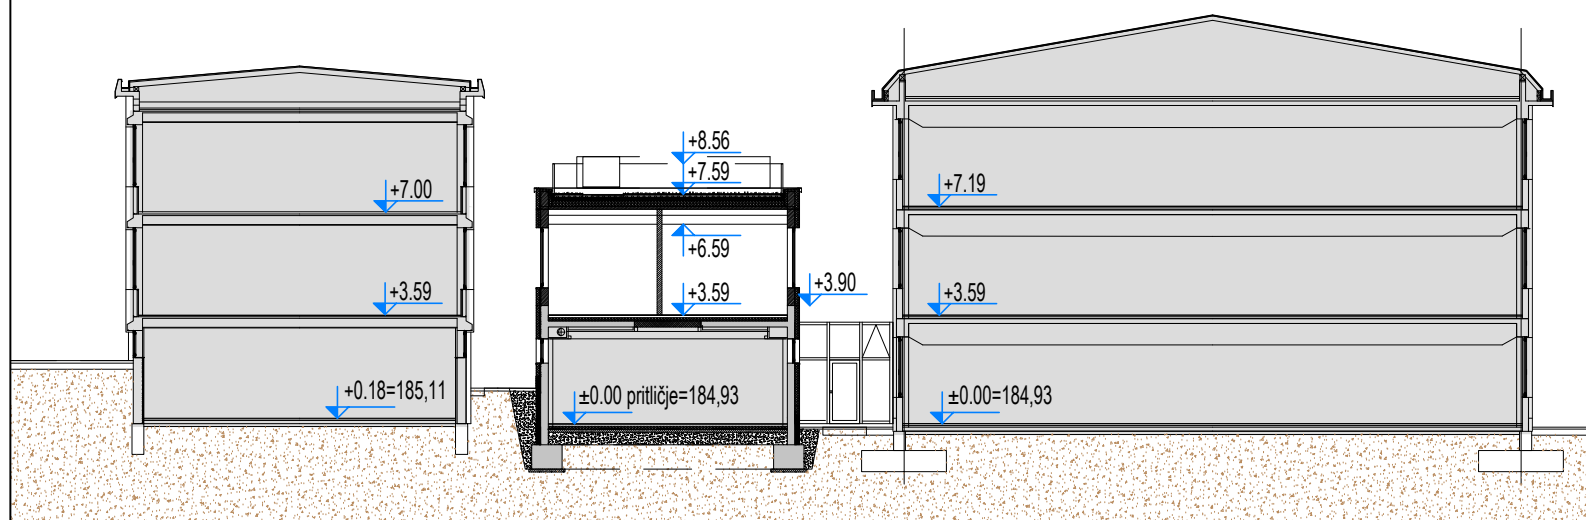


Prerez A-A

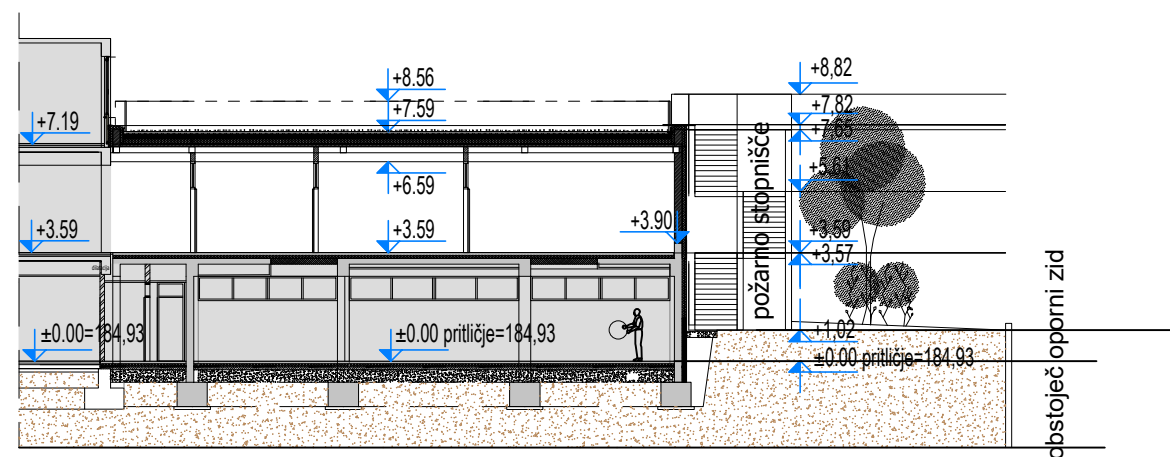

Prerez B-B

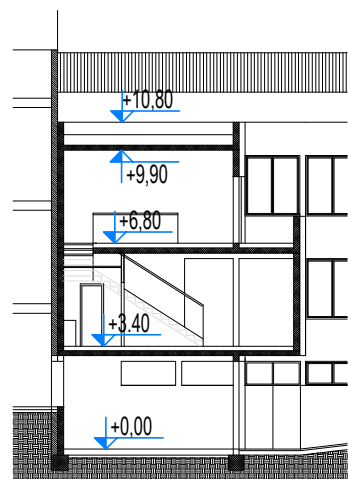

Prerez C-C

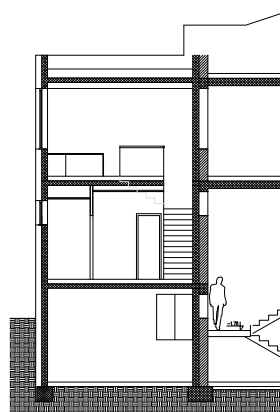

Prerez D-D



DEMIDA ARHITEKTURA d.o.o.
Prešernova ulica 1, 8290 SEVNICA
tel: 07 81 84 059

številka:	SD OPPN-13/2021- predlog
vsebina:	PREREZI M 1:250
investitor:	OBČINA SEVNICA Glavni trg 19a, 8290 SEVNICA
projektant:	DAVID TUŠAR , univ.dipl.ing.arh.
direktor:	DAVID TUŠAR , univ.dipl.ing.arh. <i>DTm</i>
datum:	I. 2022
št. grafi. priloge:	