
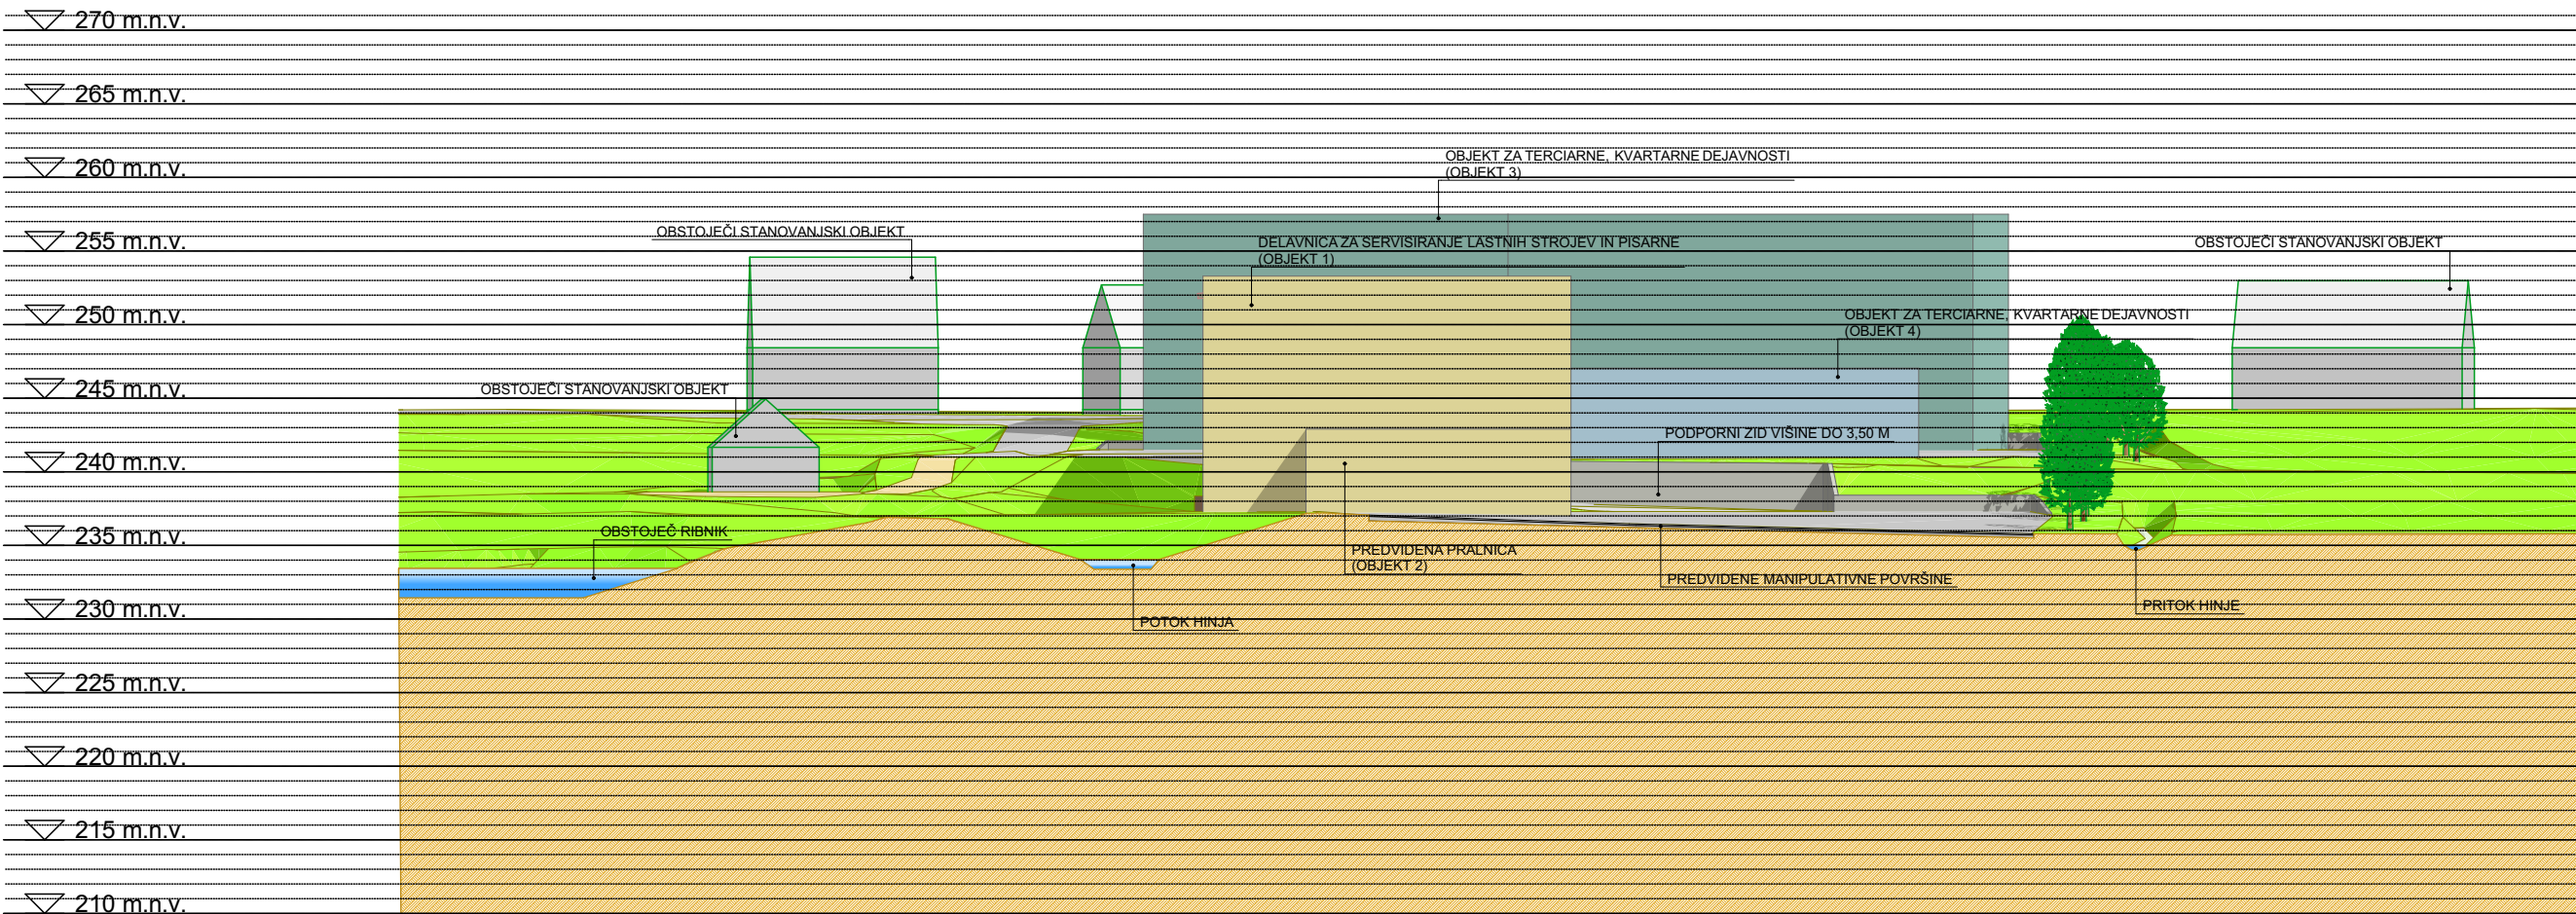


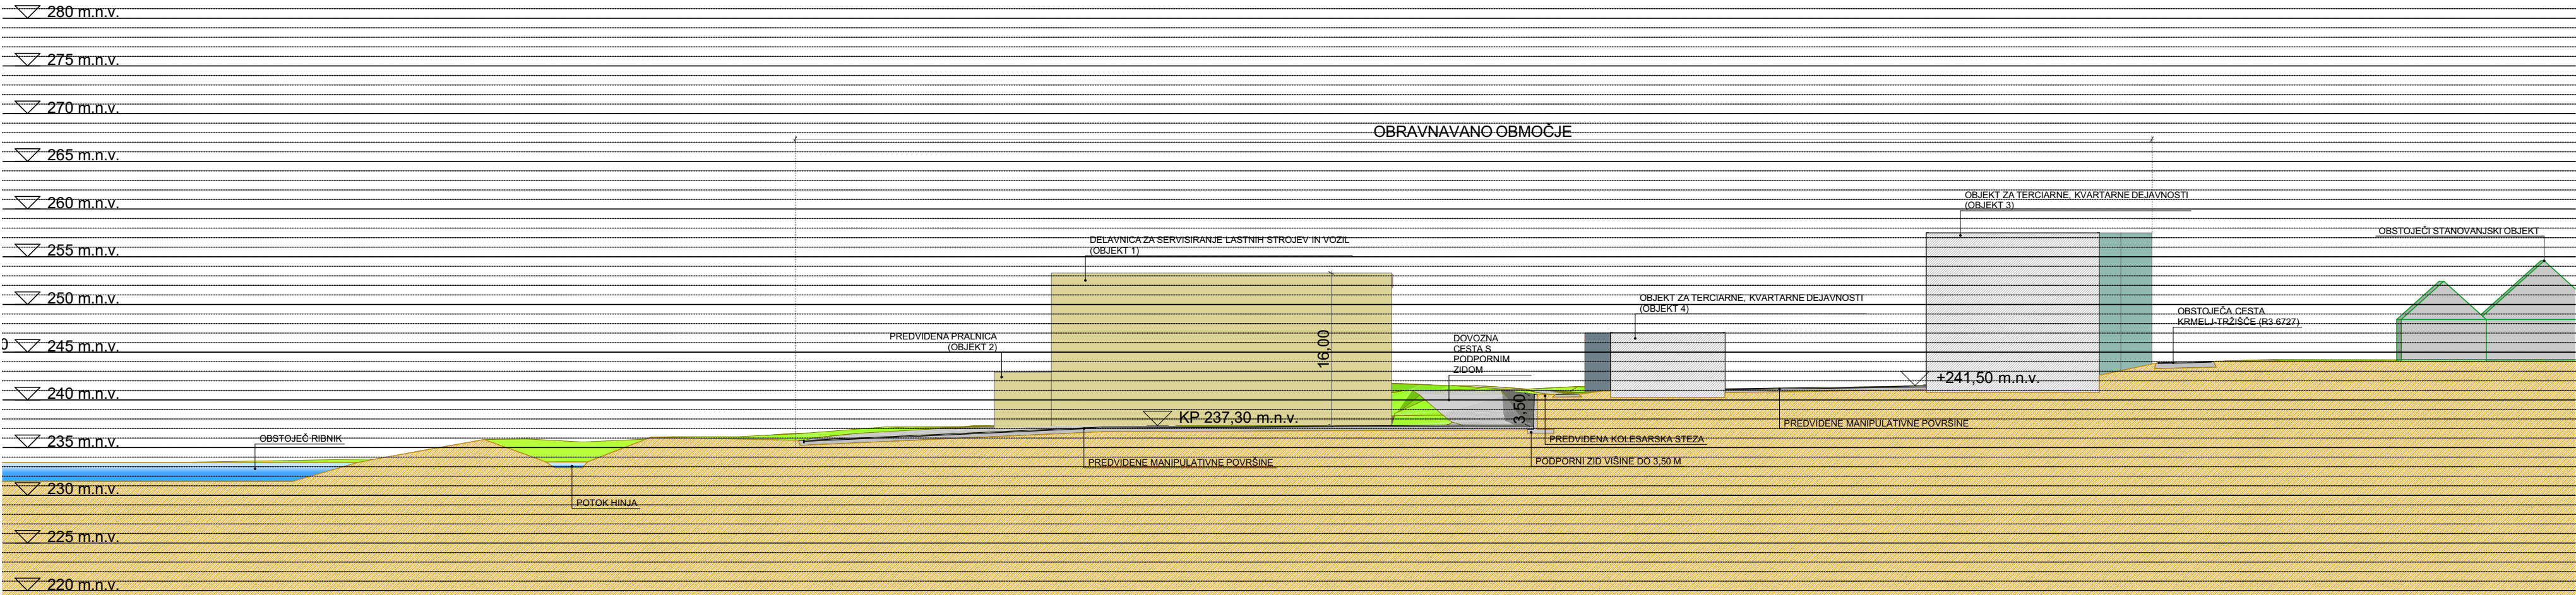

 DEMIDA ARHITEKTURA		DEMIDA ARHITEKTURA D.O.O. Prešernova ulica 1, 8290 SEVNICA tel: 07 81 84 059	
Številka:	OPPN 10/2022 - OSNUTEK ZA SMERNICE		
Vsebina:	PREREZI; 1:500		
Investitor:	GMP PRIJATELJ D.O.O. Podboršt 15, 8297 ŠENTJANŽ		
Projektant:	David Tušar, u.d.i.a.	ZAPS 1287A	Podpis.: 
Direktor.:	David Tušar, u.d.i.a.	ZAPS 1287A	Podpis.: 
Datum:	V. 2023		
št- graf. priloge:			

10