



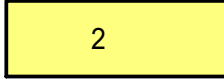

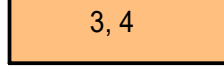









SPREMEMBE IN DOPOLNITVE IC INES SEVNICA ZN 31

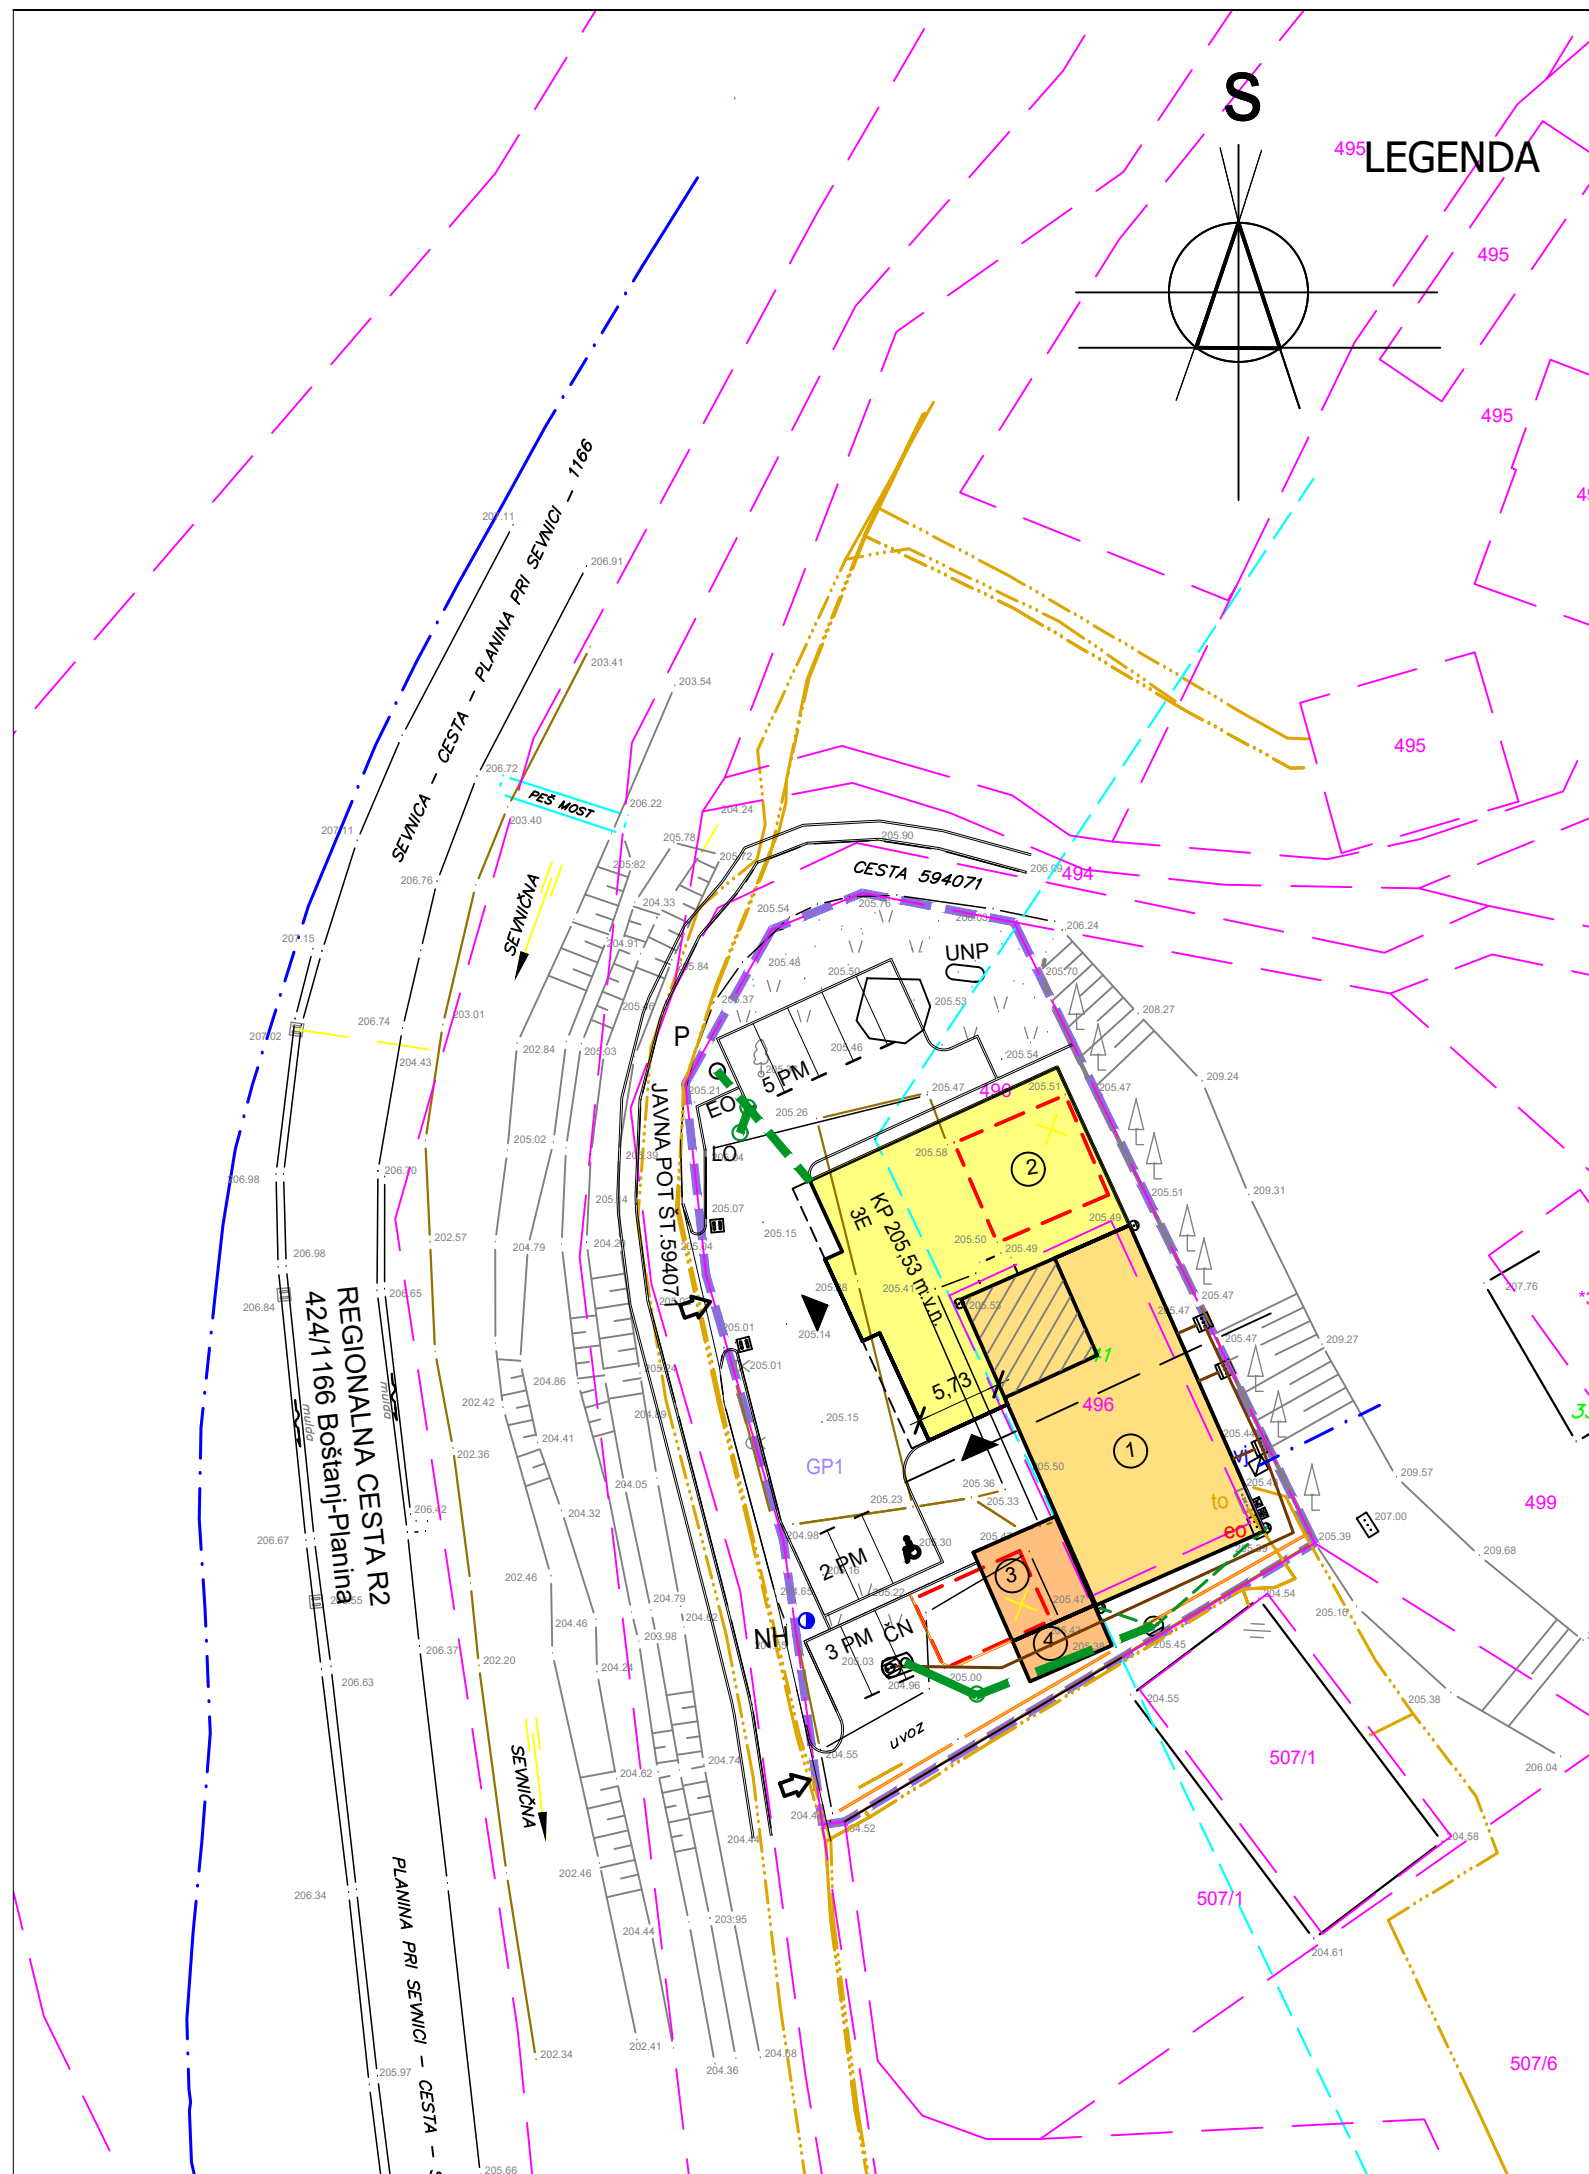

495 LEGENDA

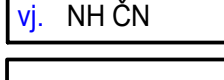-  MEJA OBMOČJA SD ZN 31 3, A=1.527,00m2
IN VPLIVNO OBMOČJE
-  OBSTOJEČA GRADBENA PARCELA
-  OBSTOJEČI POSLOVNO-STANOVANJSKI OBJEKT
-  PREDVIDENE DOZIDAVE POSLOVNEGA DELA
-  NADZIDAVA OBSTOJEČEGA POSLOVNEGA DELA
-  DOZIDAVA STANOVANJSKEGA DELA
3. ZIMSKI VRT, 4. NADSTREŠNICA
-  RUŠITVE OBJEKTOV
-  PARKRIŠČA, OBSTOJEČI DOSTOP, VHODI V OBJEKT
-  OBSTOJEČI VODOVOD, OBSTOJEČI VODOMERNI JAŠEK
NADZEMNI HIDRANT, ČISTILNA NAPRAVA
-  OBSTOJEČA METEORNA KANALIZACIJA
OBSTOJEČA FEKALNA KANALIZACIJA
-  PREDVIDENA METEORNA KANALIZACIJA
-  OBSTOJEČE TK OMREŽJE
OBSTOJEČA TK OMARICA
-  OBSTOJEČA ELEKTRO OMARICA

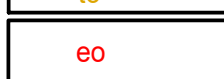

DEMIDA ARHITEKTURA d.o.o.
Prešernova ulica 1, 8290 SEVNICA
tel: 07 81 84 059

številka:	SD ZN 31 3 4/2019- osnutek
vsebina:	PRIKAZ PROMETNE, KOMUNALNE IN ENERGETSKE ENERGETSKE INFRASTRUKTURE M 1:500
investitor:	ŽIBERT ADRIJANA s.p. Metni Vrh 41, 8290 SEVNICA
projektant:	DAVID TUŠAR, univ.dipl.ing.arh. <i>DTm</i>
direktor:	DAVID TUŠAR, univ.dipl.ing.arh. <i>DTm</i>
datum:	III. 2019
št. grafi. priloge:	5